



NOTES:  
 1) FOR R.C. PIPE DESIGN, REINFORCEMENT AND OTHER INFORMATION NOT SHOWN, CONTACT A RINKER MATERIALS REPRESENTATIVE.

SECTION: "X"-"X"

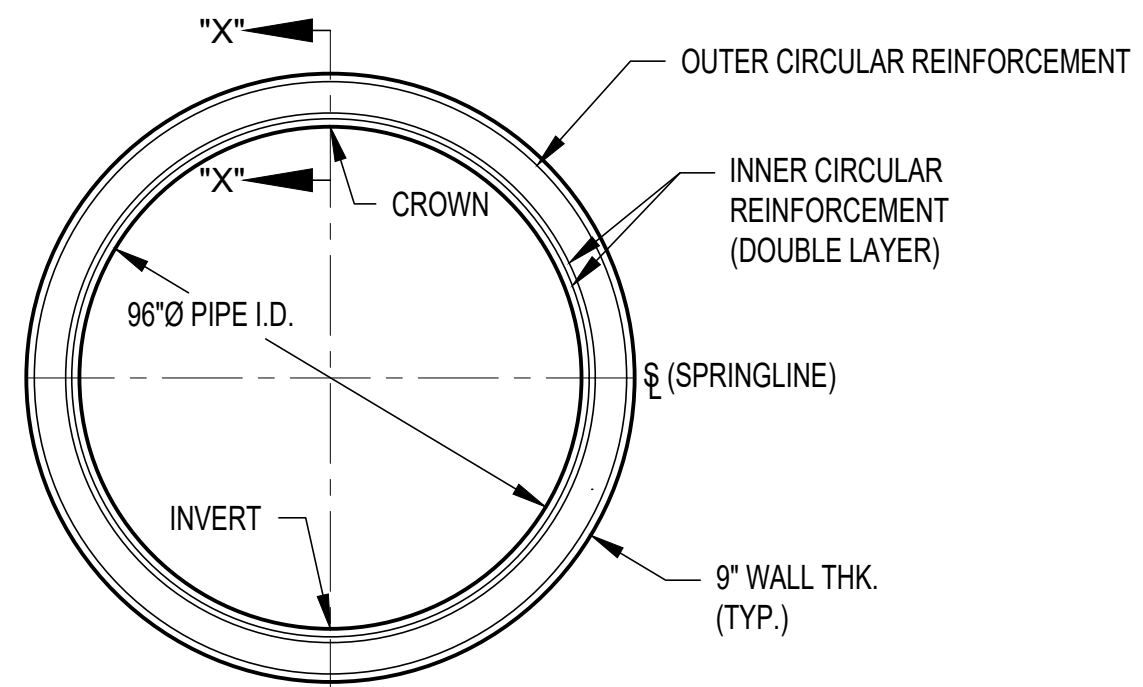

SECTION "Y"-"Y": THRU BARREL

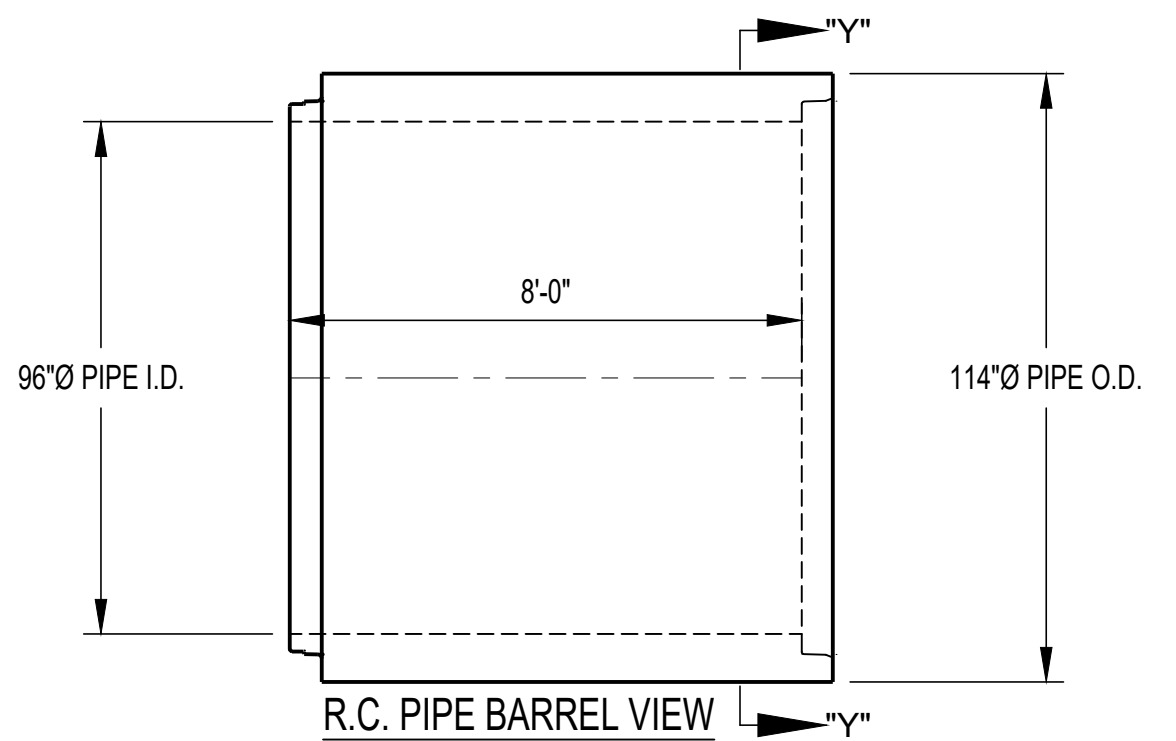

R.C. PIPE BARREL VIEW

**Rinker**  
 MATERIALS™  
 A QUIKRETE® COMPANY  
 6560 LANGFIELD RD., BLDG. 3  
 HOUSTON, TEXAS 77092  
 PHONE #: 832-590-5300

**FOR INFORMATION ONLY**  
 SCALE: N.T.S.

REV. NO.	DESCRIPTION	BY	DATE
<b>REVISIONS</b>			
DRAWN BY: B.R. LANG <i>bel</i>		DATE: SEP. 10, 2018	
CHECKED BY: E. JACKSON <i>ef</i>			

96"Ø I.D. x 9" ( B ) WALL / JOINT DETAIL  
 DRI-CAST / FLUSH BELL PROFILE RUBBER GASKET R.C. PIPE

PROJECT: RINKER PIPE DREAM DESIGN CONTEST	DRAWING NO.: B130-CE-1603
LOCATION:	SHEET NO.: